








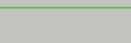








Alternative A-1
US 250 Free
Bridge Overpass

Sheet 1 of 4

Legend


-  Proposed Sidewalk / Trail
-  Right-of-Way Area Required
-  Property Lines
-  Proposed Edge of Pavement
-  Existing Lane Designation Markings/Arrows
-  Proposed Lane Designation Markings/Arrows
-  Signal Location
-  Relocation
-  Floodway Limits
-  Sanitary Sewer
-  Water line
-  Overhead Power Transmission Line
-  MSE Walls
-  Overpass Structure

July 2014



Matchline - See Sheet 2



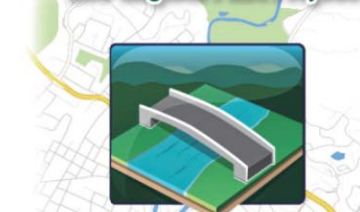

Alternative A-1
US 250 Free
Bridge Overpass

Sheet 4 of 4


Legend

-  Proposed Sidewalk / Trail
-  Right-of-Way Area Required
-  Property Lines
-  Proposed Edge of Pavement
-  Existing Lane Designation Markings/Arrows
-  Proposed Lane Designation Markings/Arrows
-  Signal Location
-  Relocation
-  Floodway Limits
-  Sanitary Sewer
-  Water line
-  Overhead Power Transmission Line
-  MSE Walls
-  Overpass Structure

July 2014



Matchline - See Sheet 3

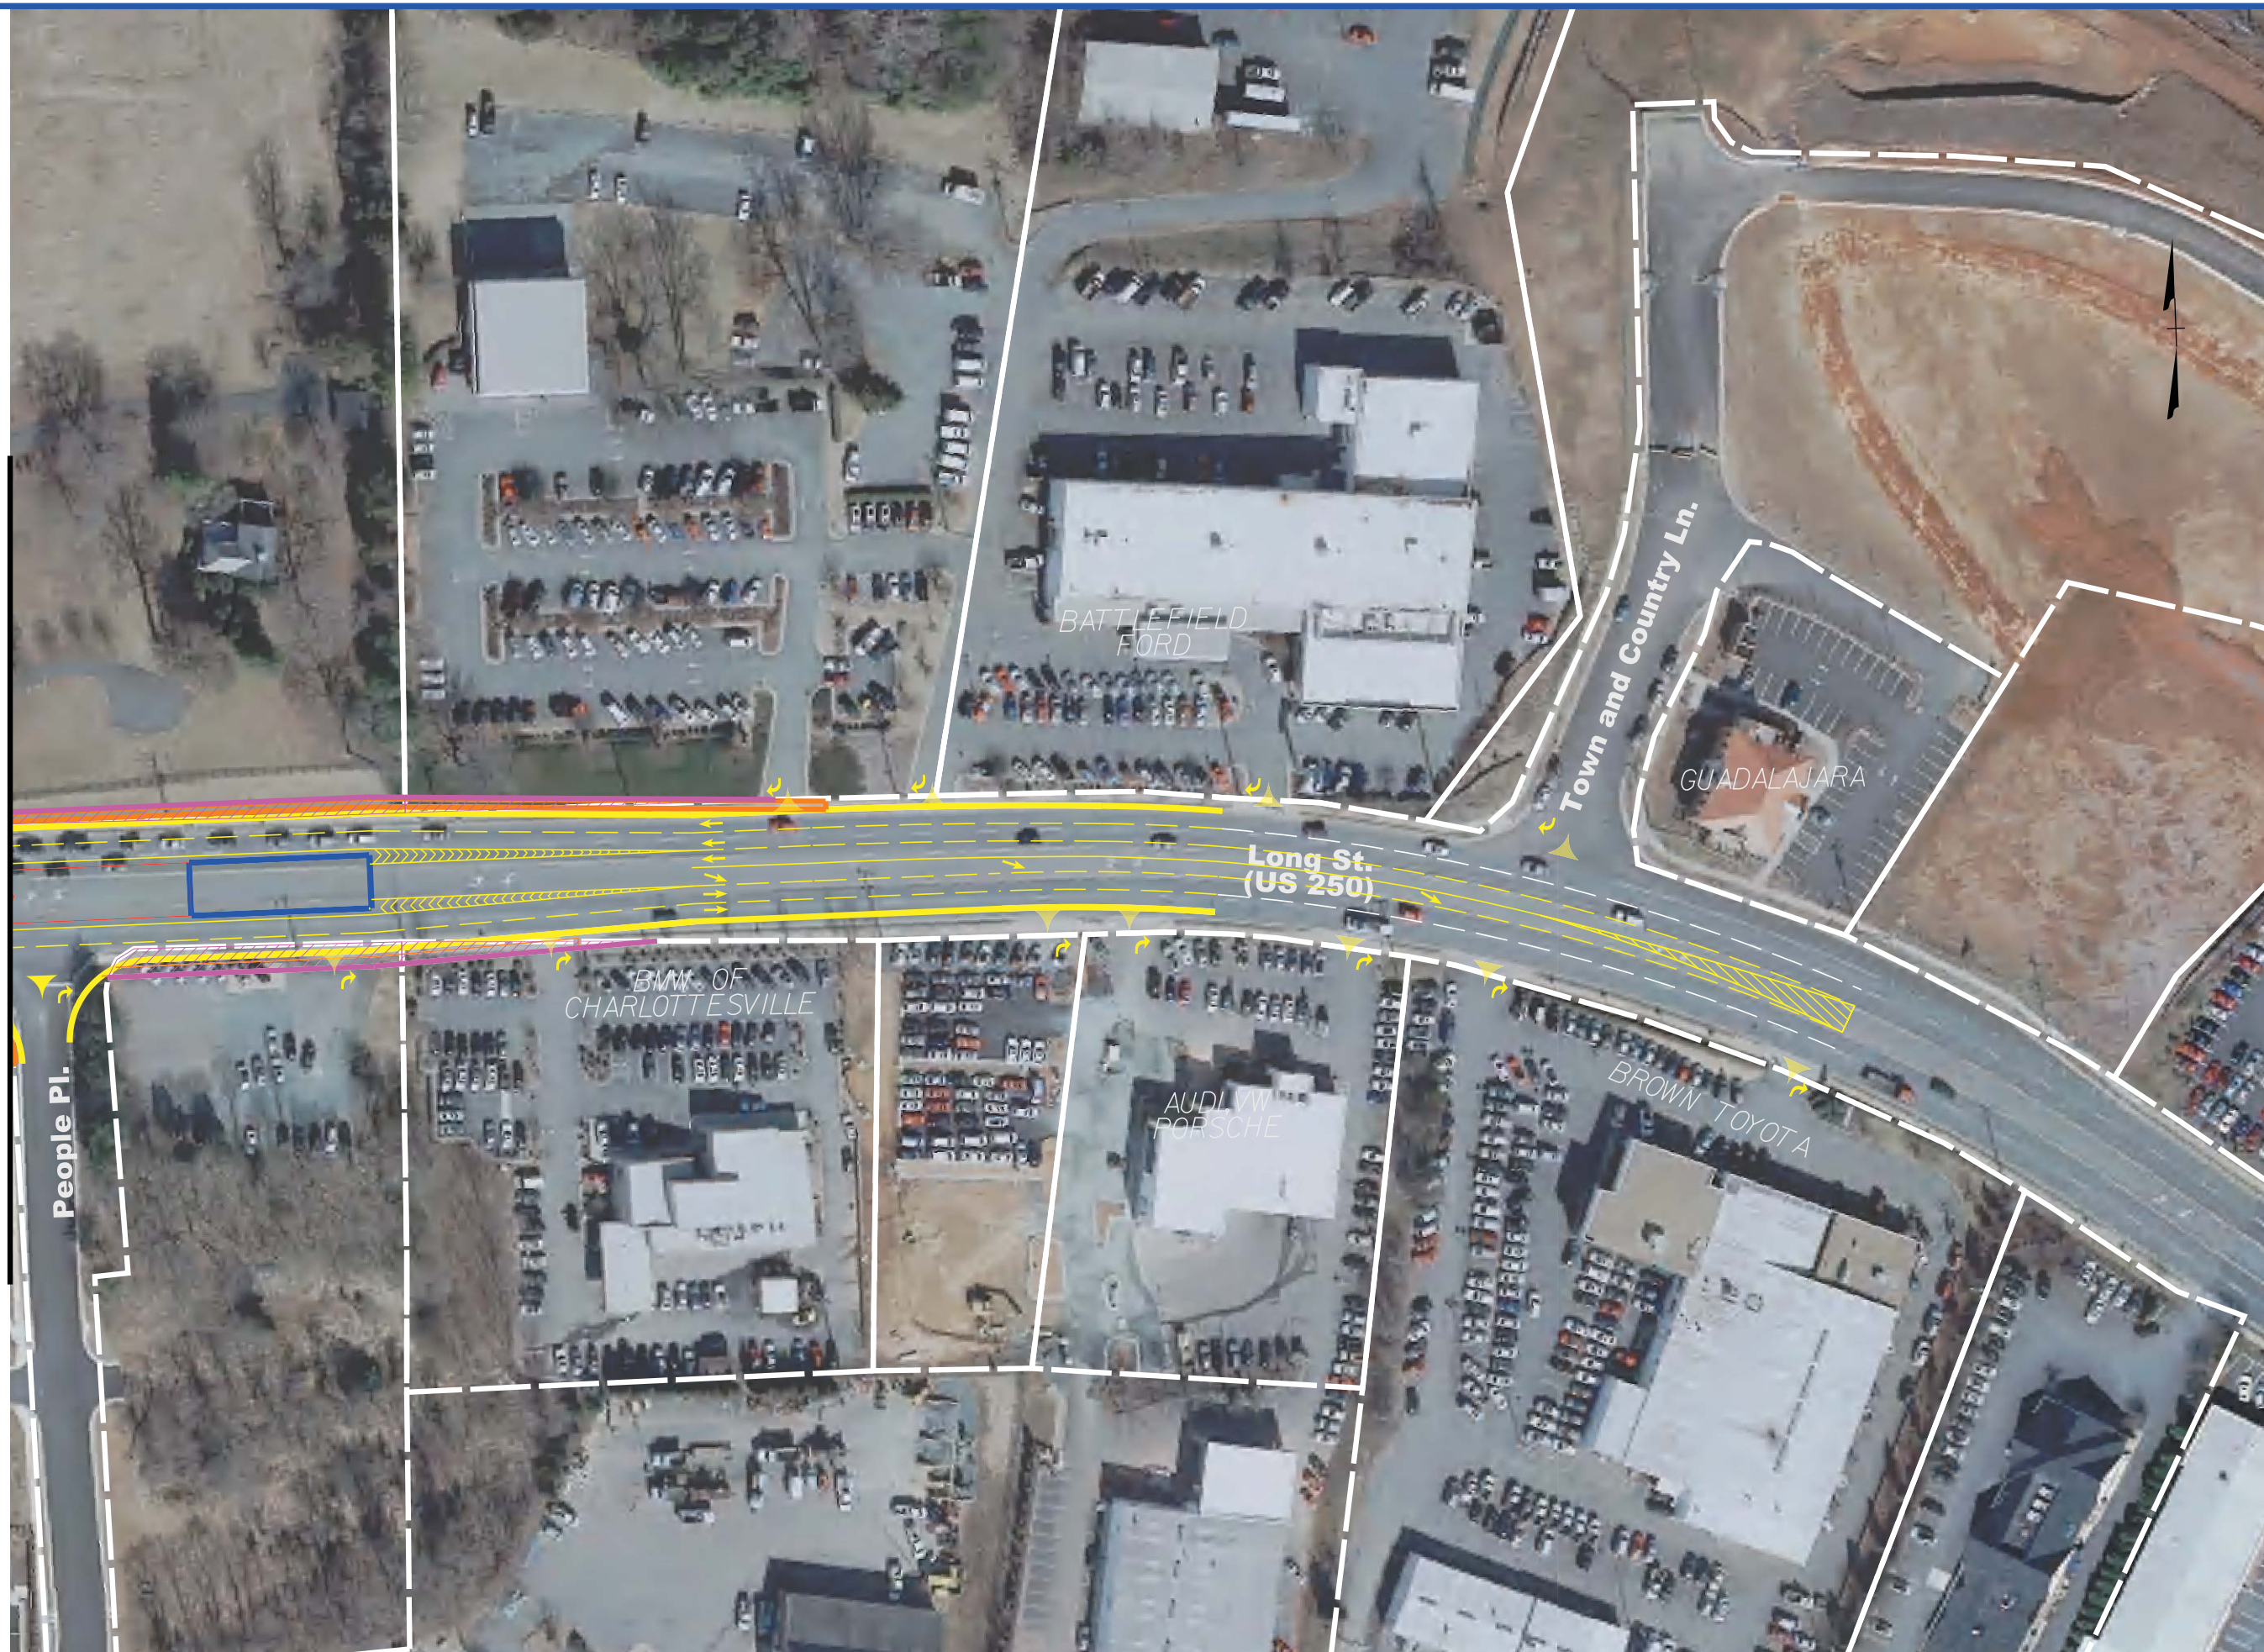








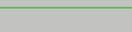









Alternative A-1
US 250 Free
Bridge Overpass

Sheet 3 of 4

Legend

-  Proposed Sidewalk / Trail
-  Right-of-Way Area Required
-  Property Lines
-  Proposed Edge of Pavement
-  Existing Lane Designation Markings/Arrows
-  Proposed Lane Designation Markings/Arrows
-  Signal Location
-  Relocation
-  Floodway Limits
-  Sanitary Sewer
-  Water line
-  Overhead Power Transmission Line
-  MSE Walls
-  Overpass Structure

July 2014

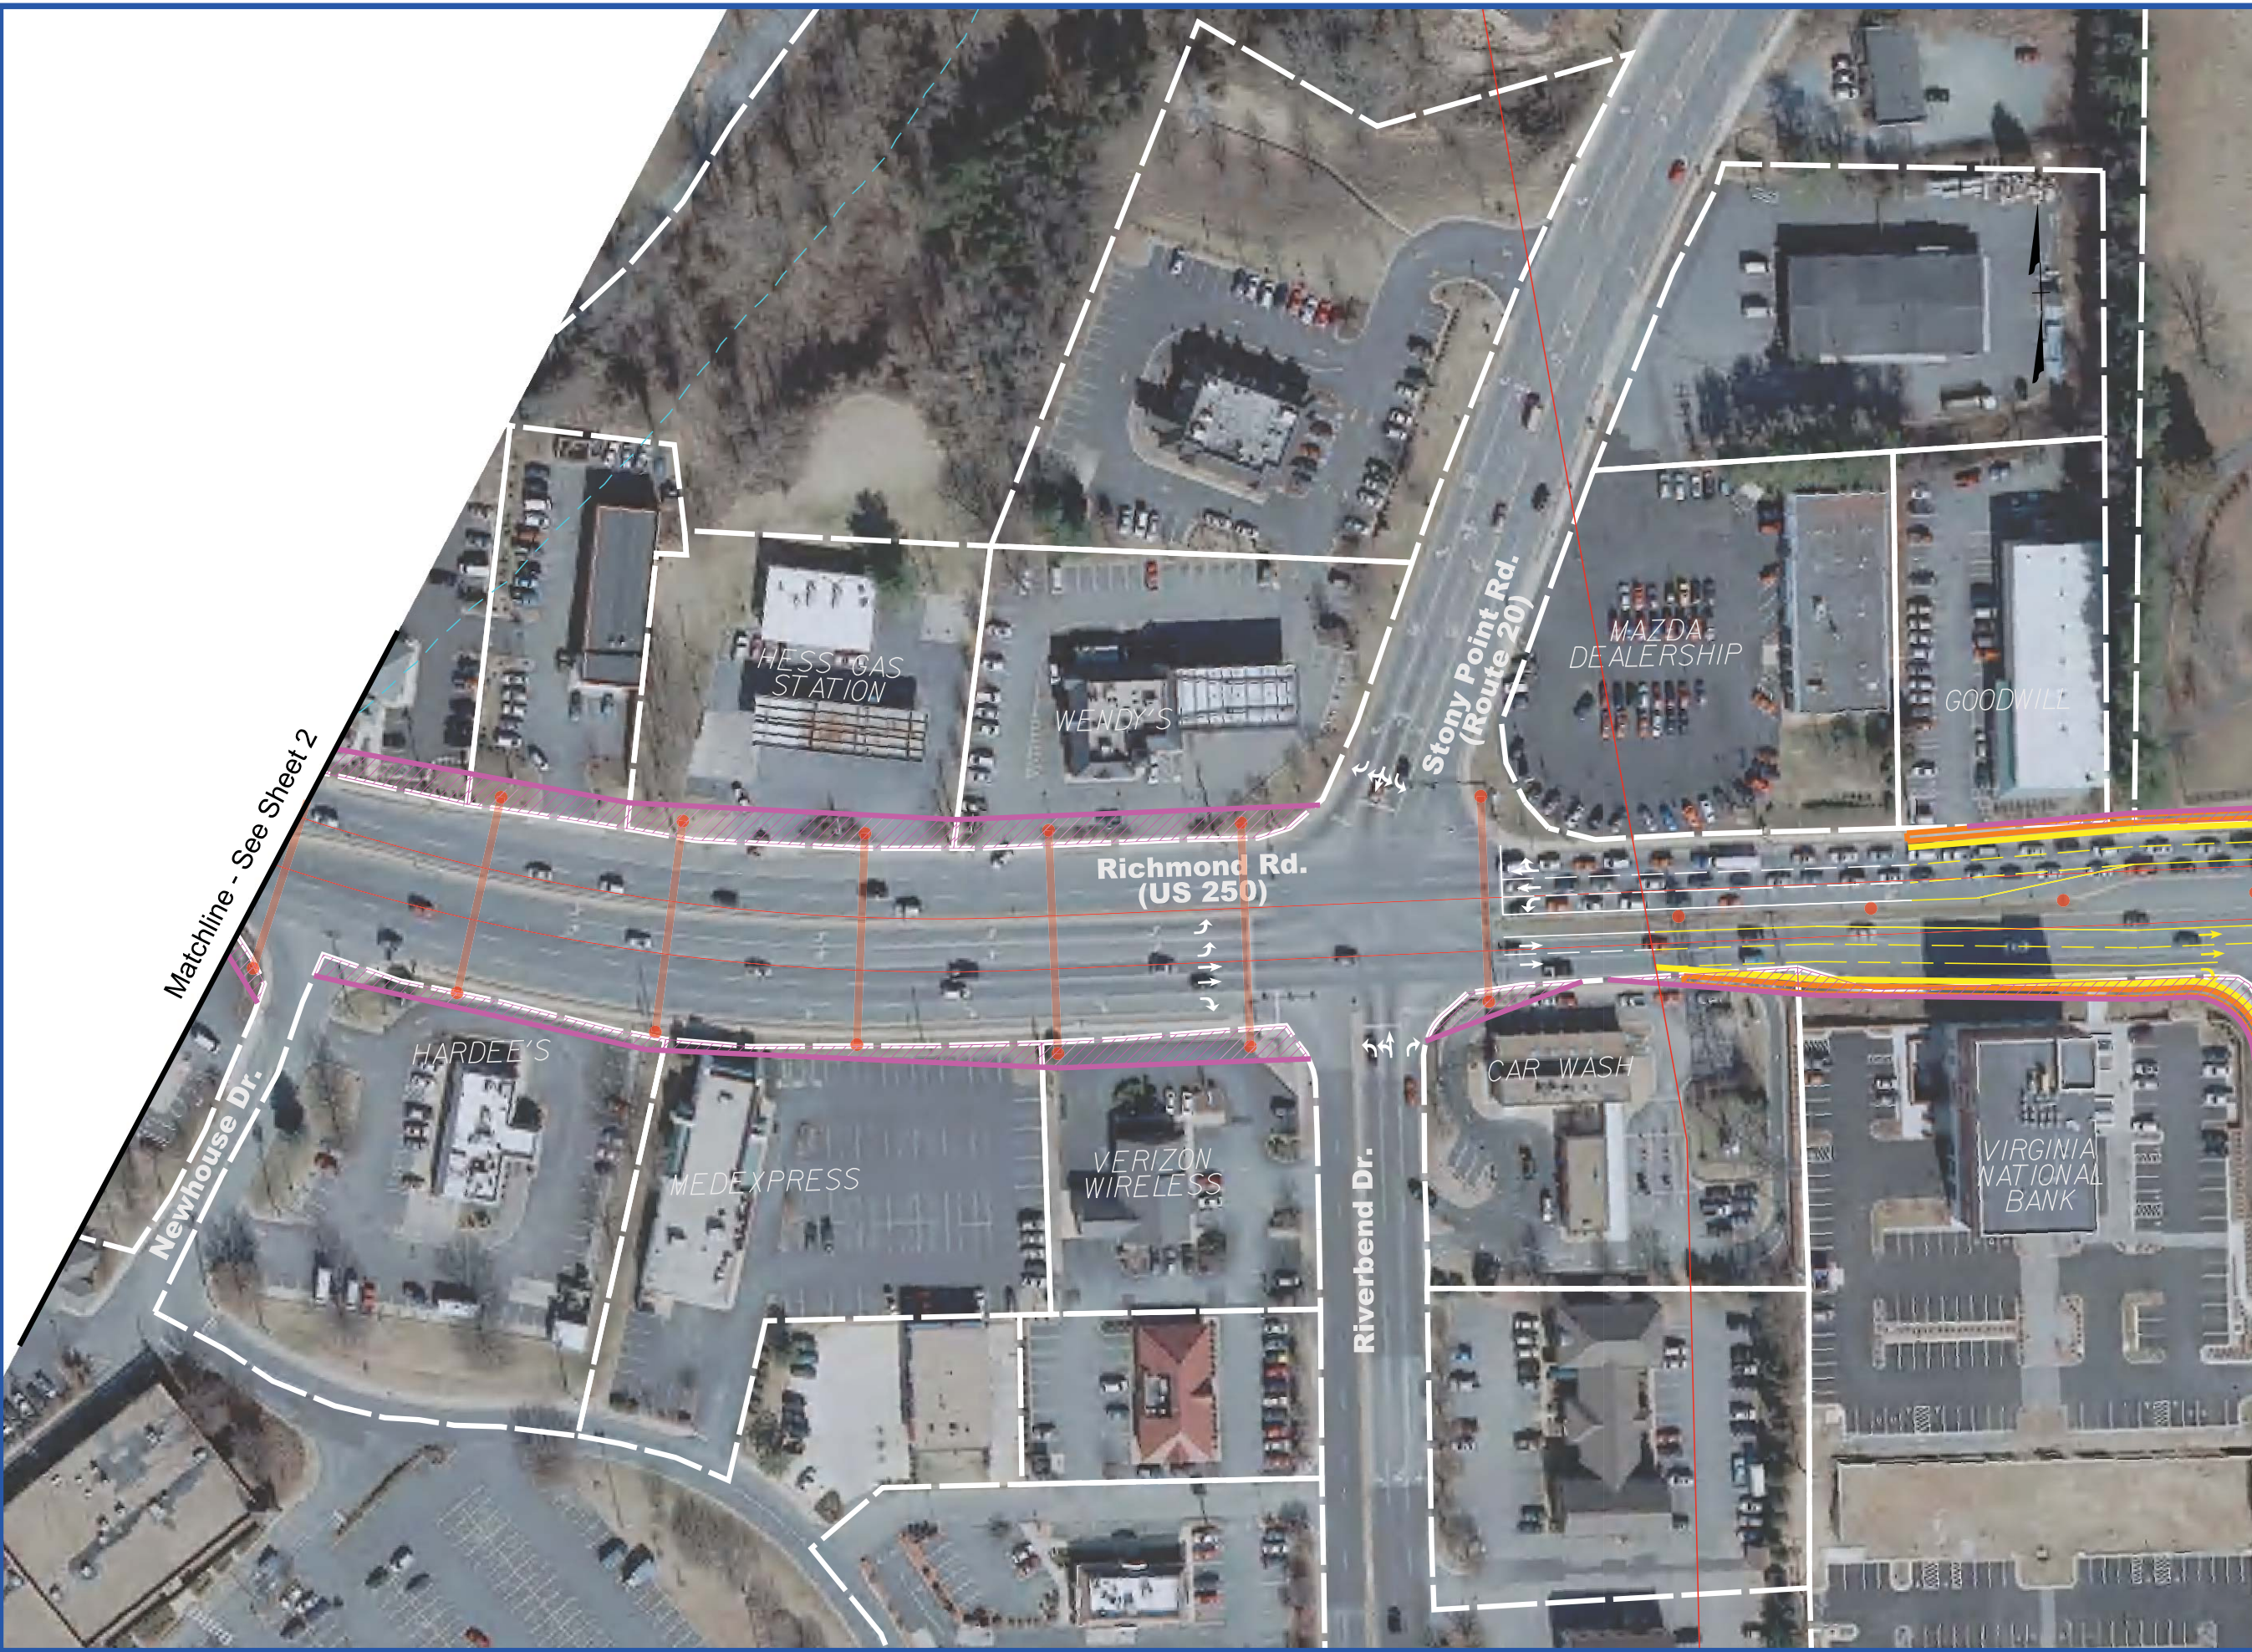

Matchline - See Sheet 2











 


Matchline - See Sheet 4



Alternative A-1
US 250 Free
Bridge Overpass

Sheet 2 of 4

 Legend

-  Proposed Sidewalk / Trail
-  Right-of-Way Area Required
-  Property Lines
-  Proposed Edge of Pavement
-  Existing Lane Designation Markings/Arrows
-  Proposed Lane Designation Markings/Arrows
-  Signal Location
-  Relocation
-  Floodway Limits
-  Sanitary Sewer
-  Water line
-  Overhead Power Transmission Line
-  MSE Walls
-  Overpass Structure

July 2014




Matchline - See Sheet 1

Matchline - See Sheet 3

Typical Section

Free Bridge

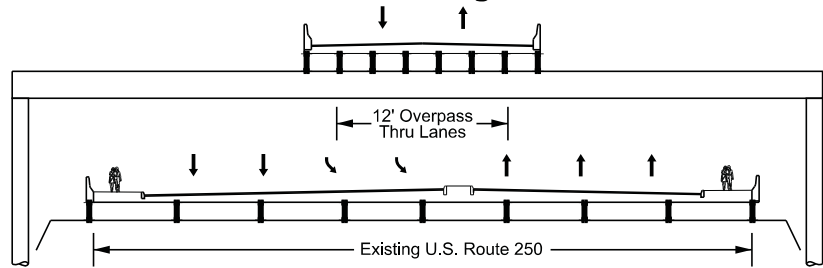

End Ex. Ret. Wall
to be Removed &
Replaced

