








 
 
 




Alternative F
Add Capacity to
Free Bridge

Sheet 1 of 3

Legend

-  Proposed Sidewalk / Trail
-  Right-of-Way Area Required
-  Property Lines
-  Proposed Edge of Pavement
-  Existing Lane Designation Markings/Arrows
-  Proposed Lane Designation Markings/Arrows
-  Signal Location
-  Relocation
-  Floodway Limits
-  Sanitary Sewer
-  Water line
-  Overhead Power Transmission Line

Matchline - See Sheet 2



July 2014

















Alternative F
Add Capacity to
Free Bridge

Sheet 3 of 3


Legend

-  Proposed Sidewalk / Trail
-  Right-of-Way Area Required
-  Property Lines
-  Proposed Edge of Pavement
-  Existing Lane Designation Markings/Arrows
-  Proposed Lane Designation Markings/Arrows
-  Signal Location
-  Relocation
-  Floodway Limits
-  Sanitary Sewer
-  Water line
-  Overhead Power Transmission Line

July 2014



Matchline - See Sheet 2

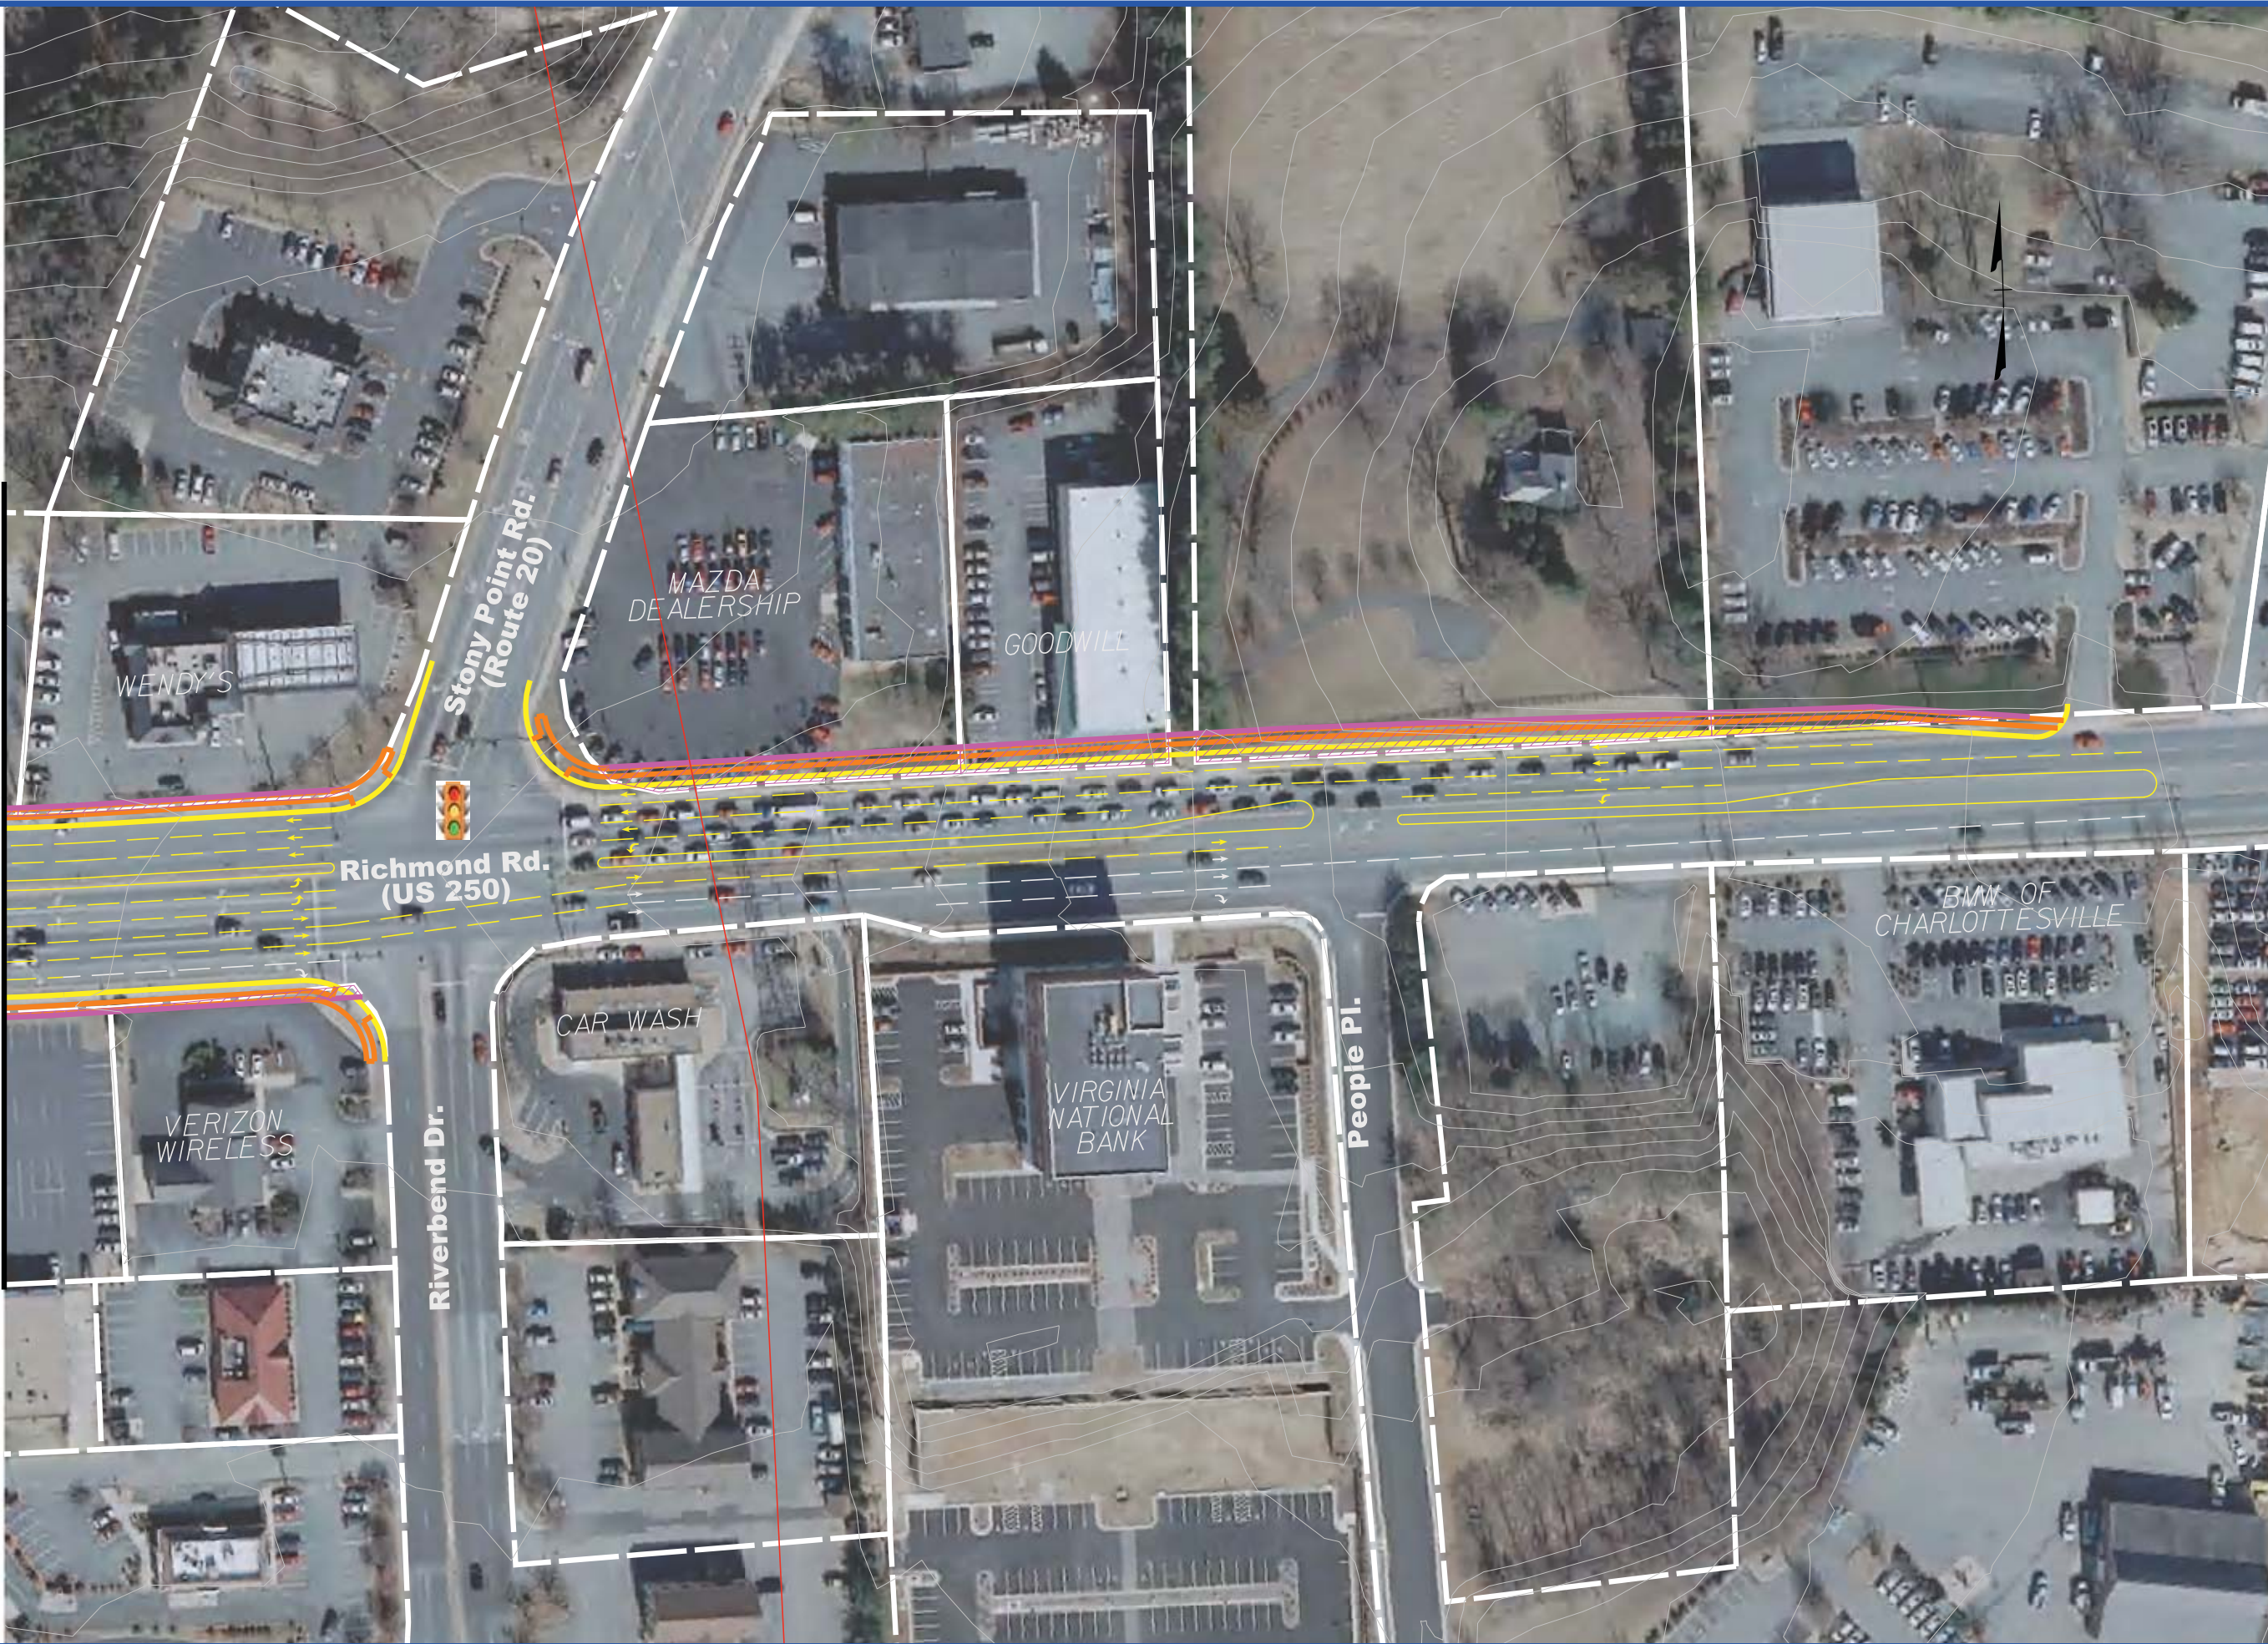








 

 





Alternative F
Add Capacity to
Free Bridge


Sheet 2 of 3

Legend

-  Proposed Sidewalk / Trail
-  Right-of-Way Area Required
-  Property Lines
-  Proposed Edge of Pavement
-  Existing Lane Designation Markings/Arrows
-  Proposed Lane Designation Markings/Arrows
-  Signal Location
-  Relocation
-  Floodway Limits
-  Sanitary Sewer
-  Water line
-  Overhead Power Transmission Line

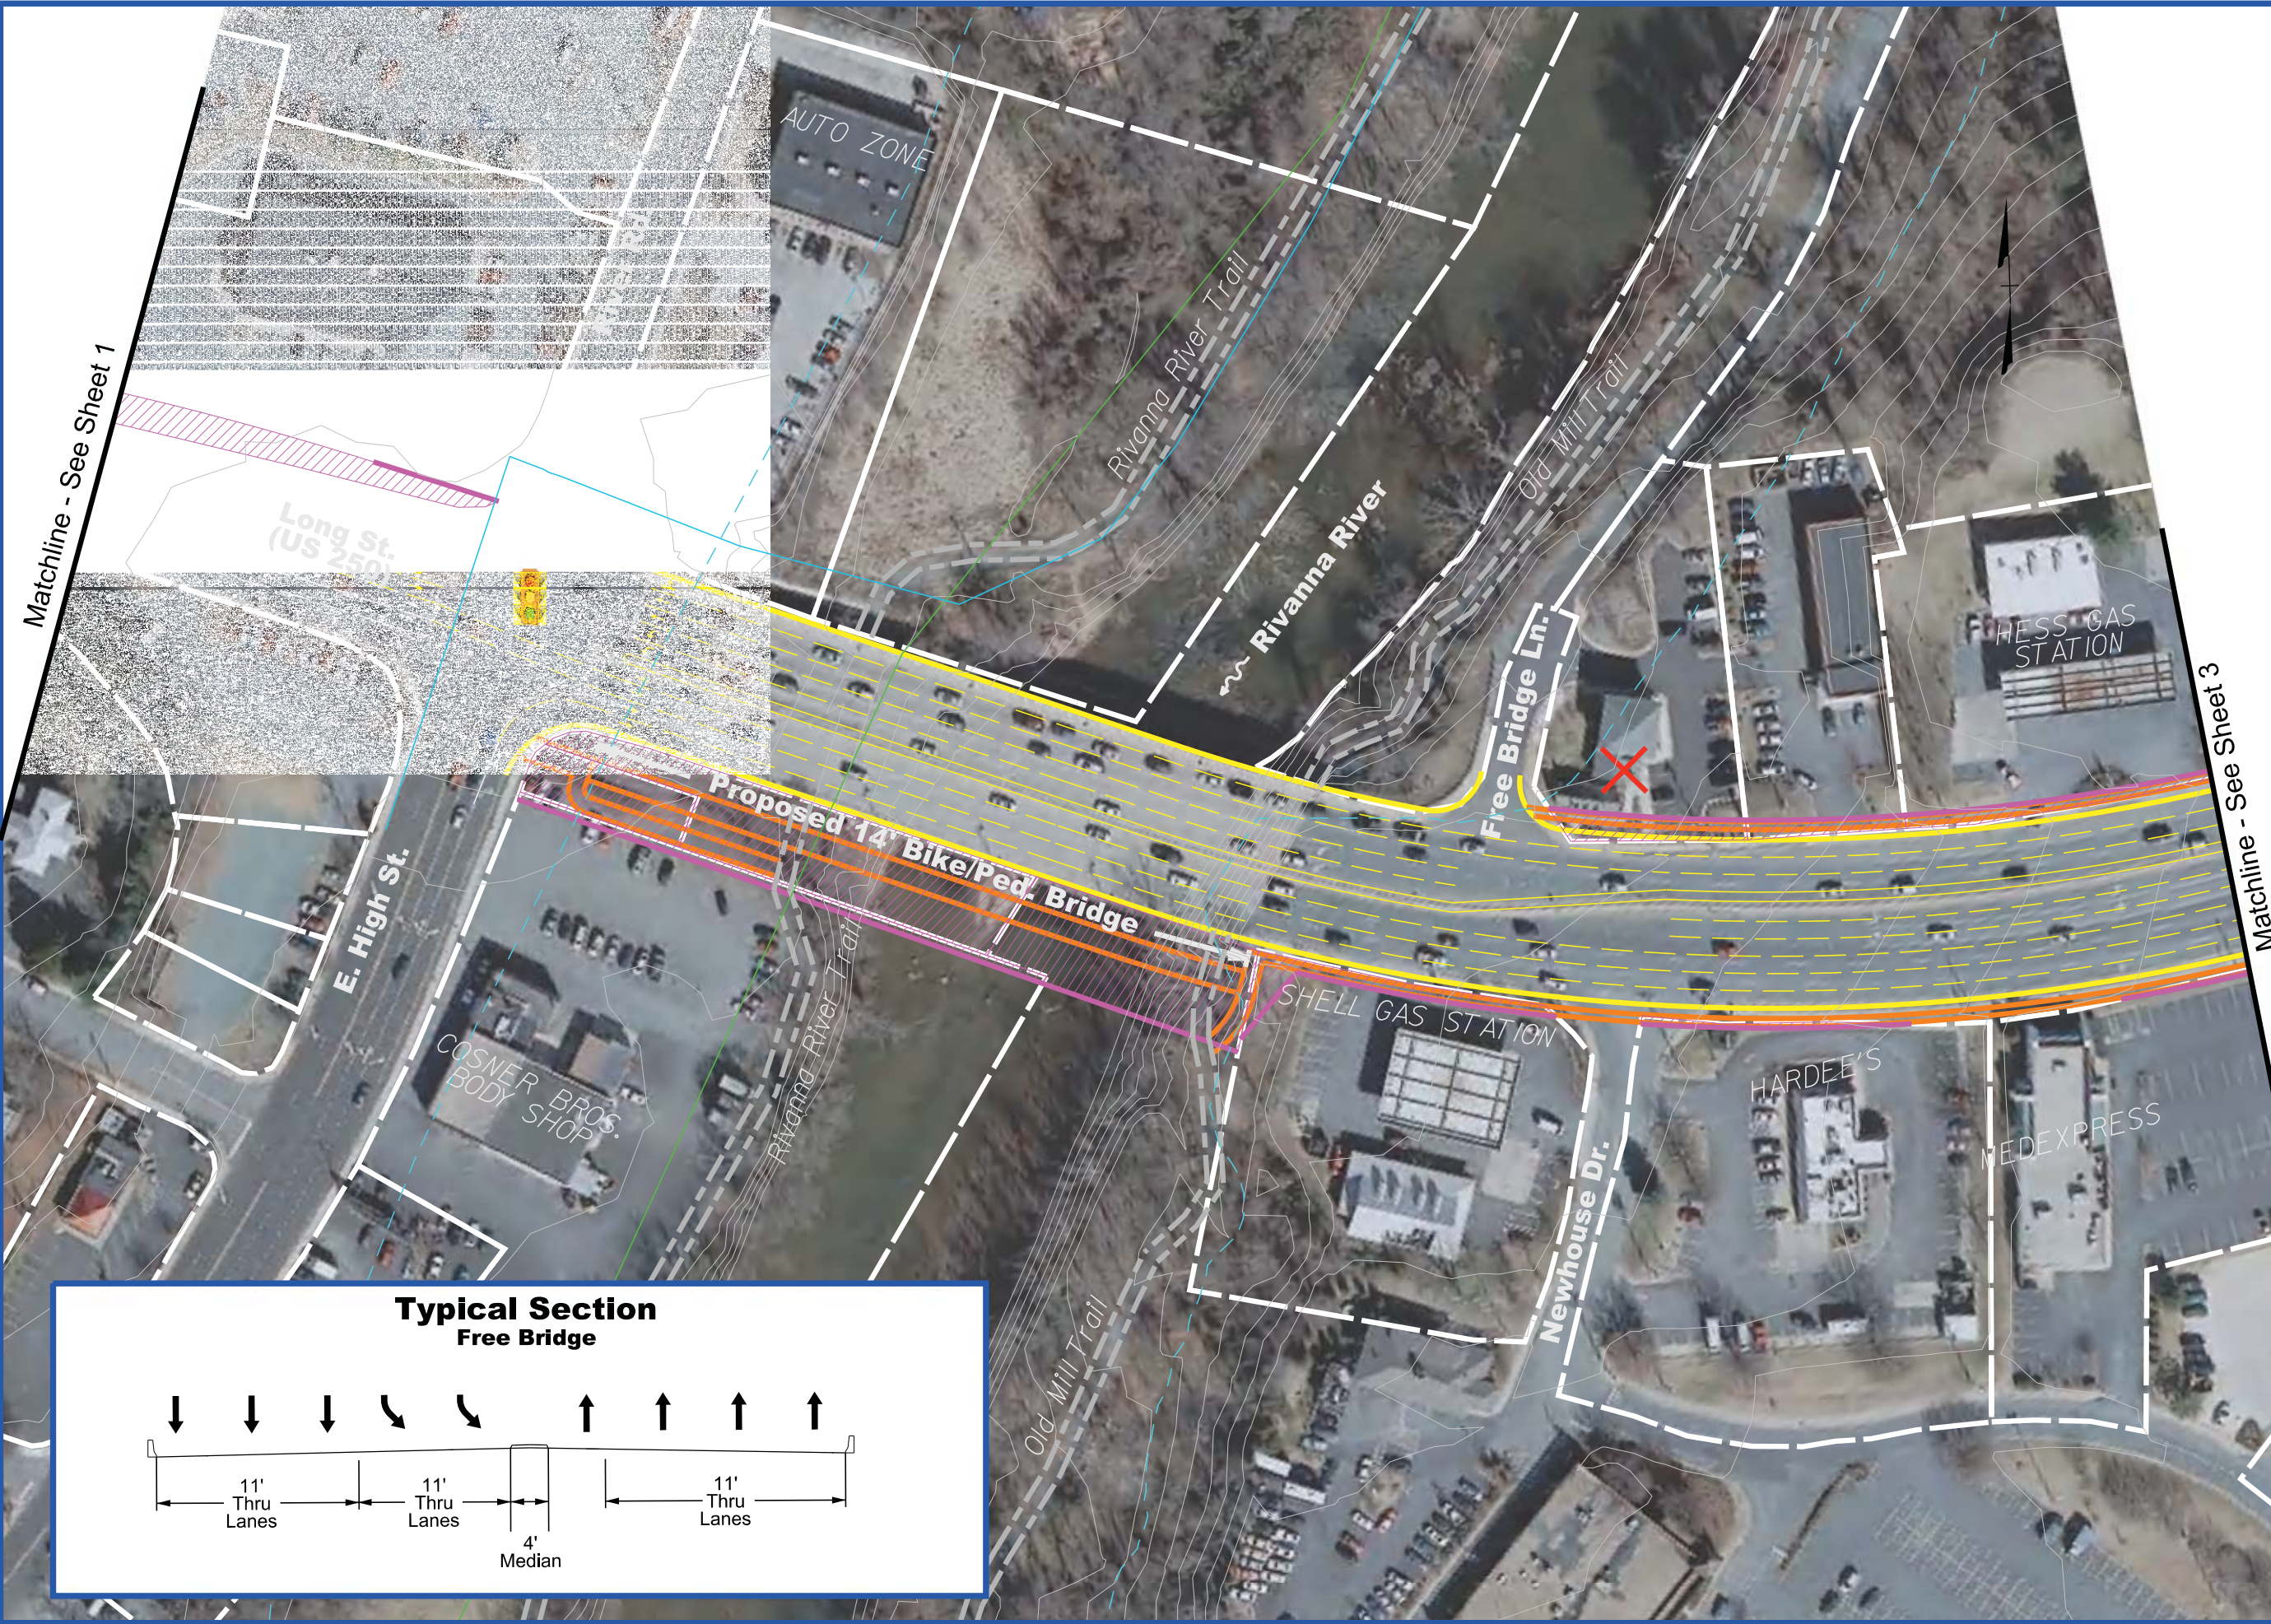

**Typical Section
Free Bridge**

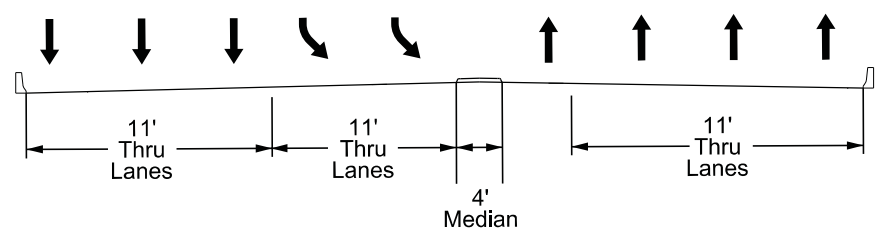

July 2014

